


Lincoln Avenue

NOTES

- 1) This survey was performed using Static GPS for control and conventional survey methods for topography.
- 2) Latitudes and Longitudes are in Decimal-Degrees Format and based on NAD-83 datum.
- 3) Elevations are Based on BM-1172 (City of Napa, Elevation 40.67' NAVD-88).
- 4) Elevations are measured at the northerly side of the well casing unless otherwise noted.

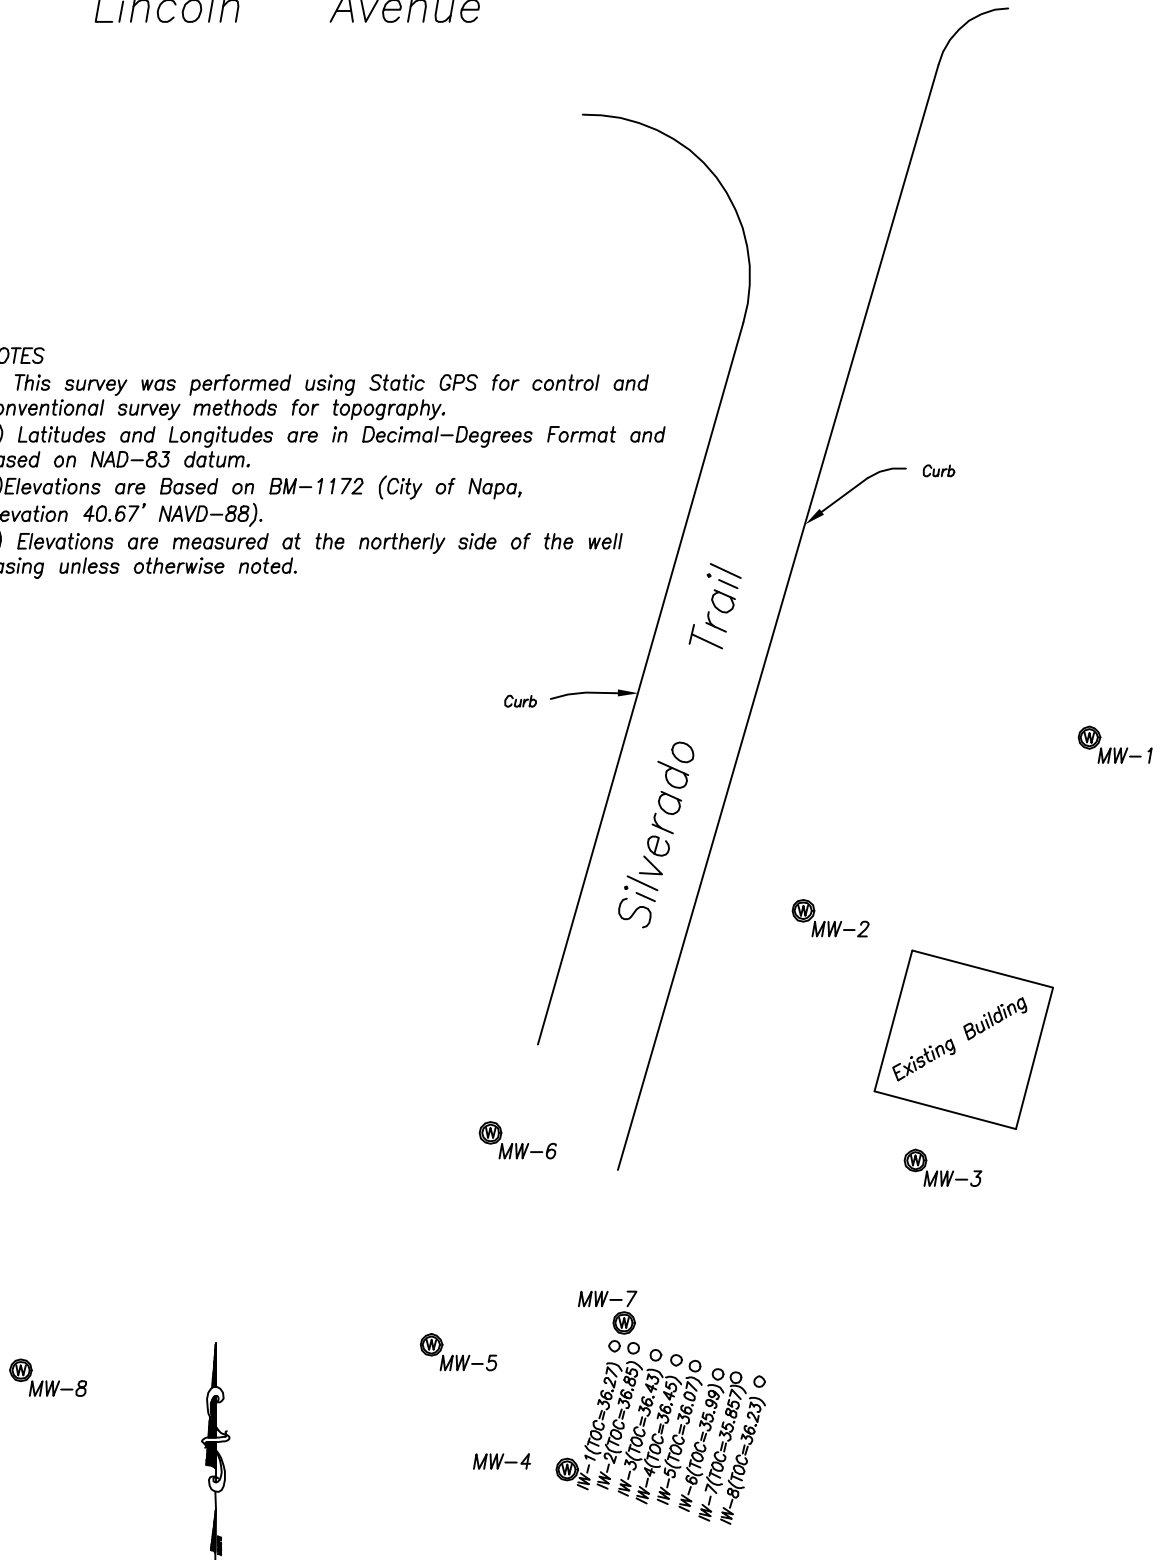

Jeffrey Dillberg, PLS
 Horizon Land Surveys
 2436 Carriage Place
 Napa, CA 94558
 707 257 1017
 HLS Job # 2036

DATE: June 20, 2002
 PROJECT # 3258
 LOCATION:
 1630 Silverado Trail
 Napa, CA 94558

1" = 60'